


S:\Projects\19-047 Lakota Childrens Memorial\Drawings\0 Landscape\Sheet Files\047-DETAILS01.dwg ct 9/10/2020 10:34:48 AM

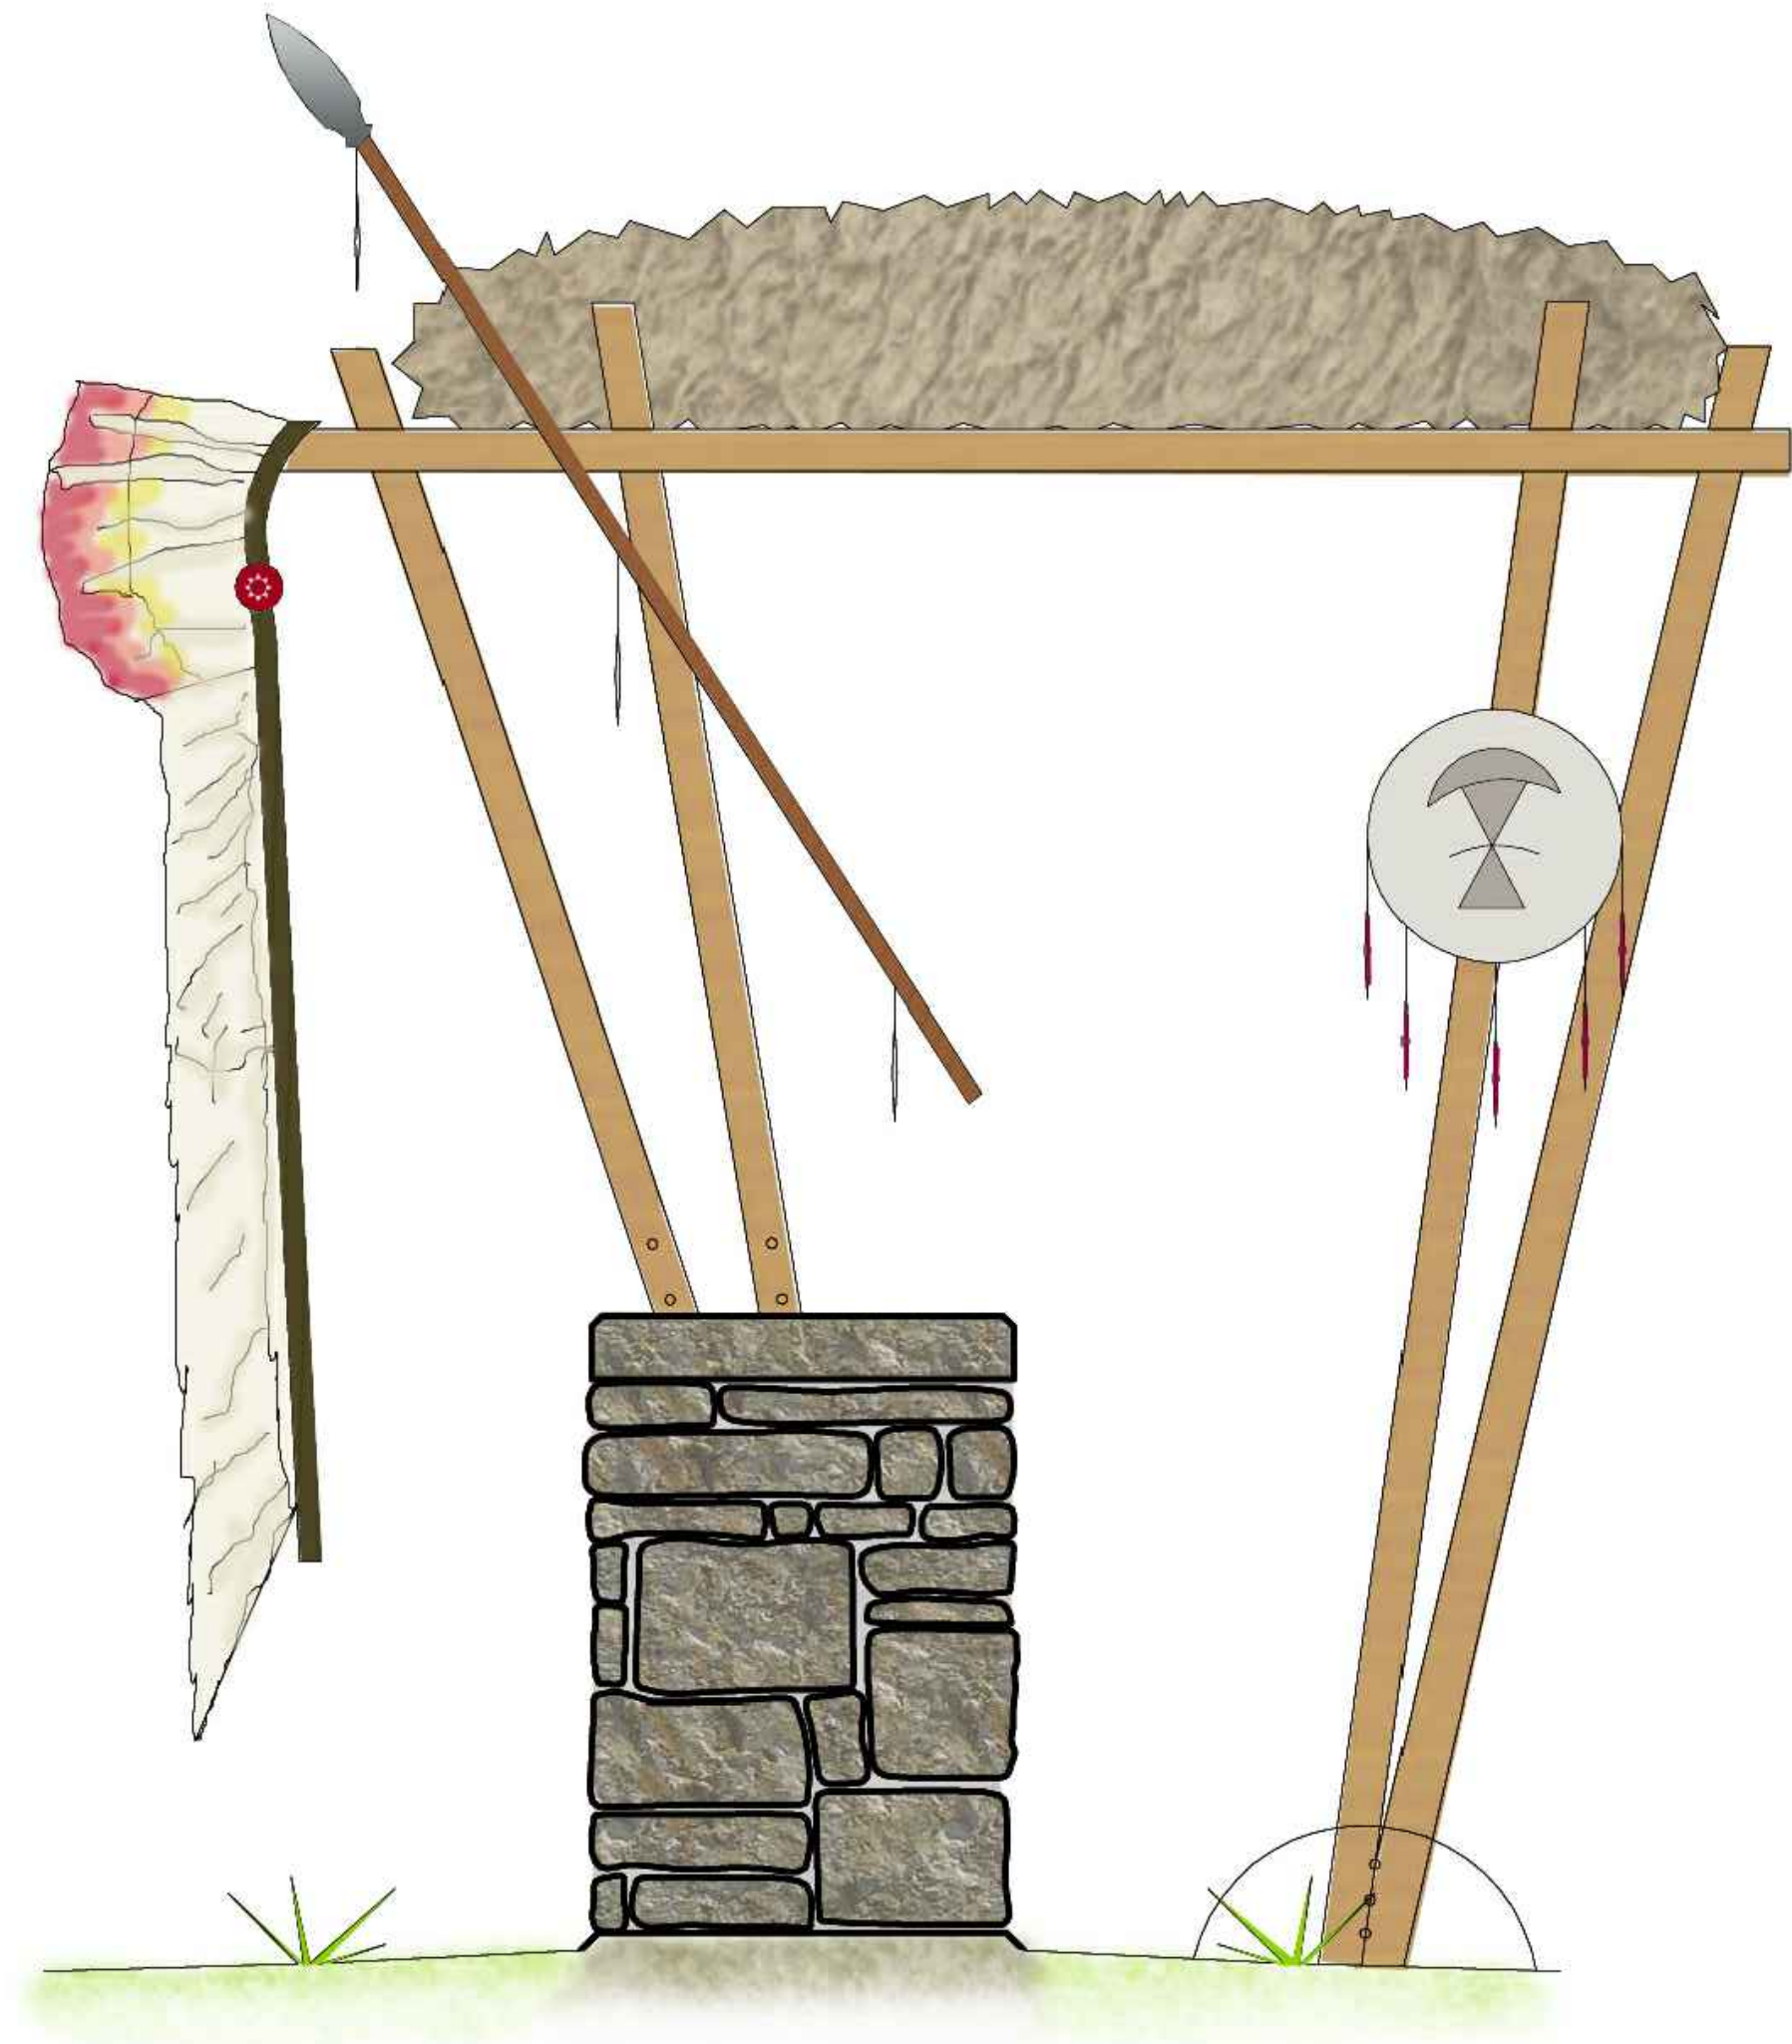

A1
L202

SCAFFOLD ILLUSTRATION

N.T.S.



TerraSite
Design

Civil Engineering | Landscape Architecture | Planning

1115 West Boulevard
Rapid City, SD
(605) 791-1736

PRELIMINARY
NOT FOR CONSTRUCTION

LAKOTA CHILDREN'S
MEMORIAL

RAPID CITY, SD

REVISIONS:

Project Number: 19-047

Date: 12/10/2019

SITE DETAILS
L202